


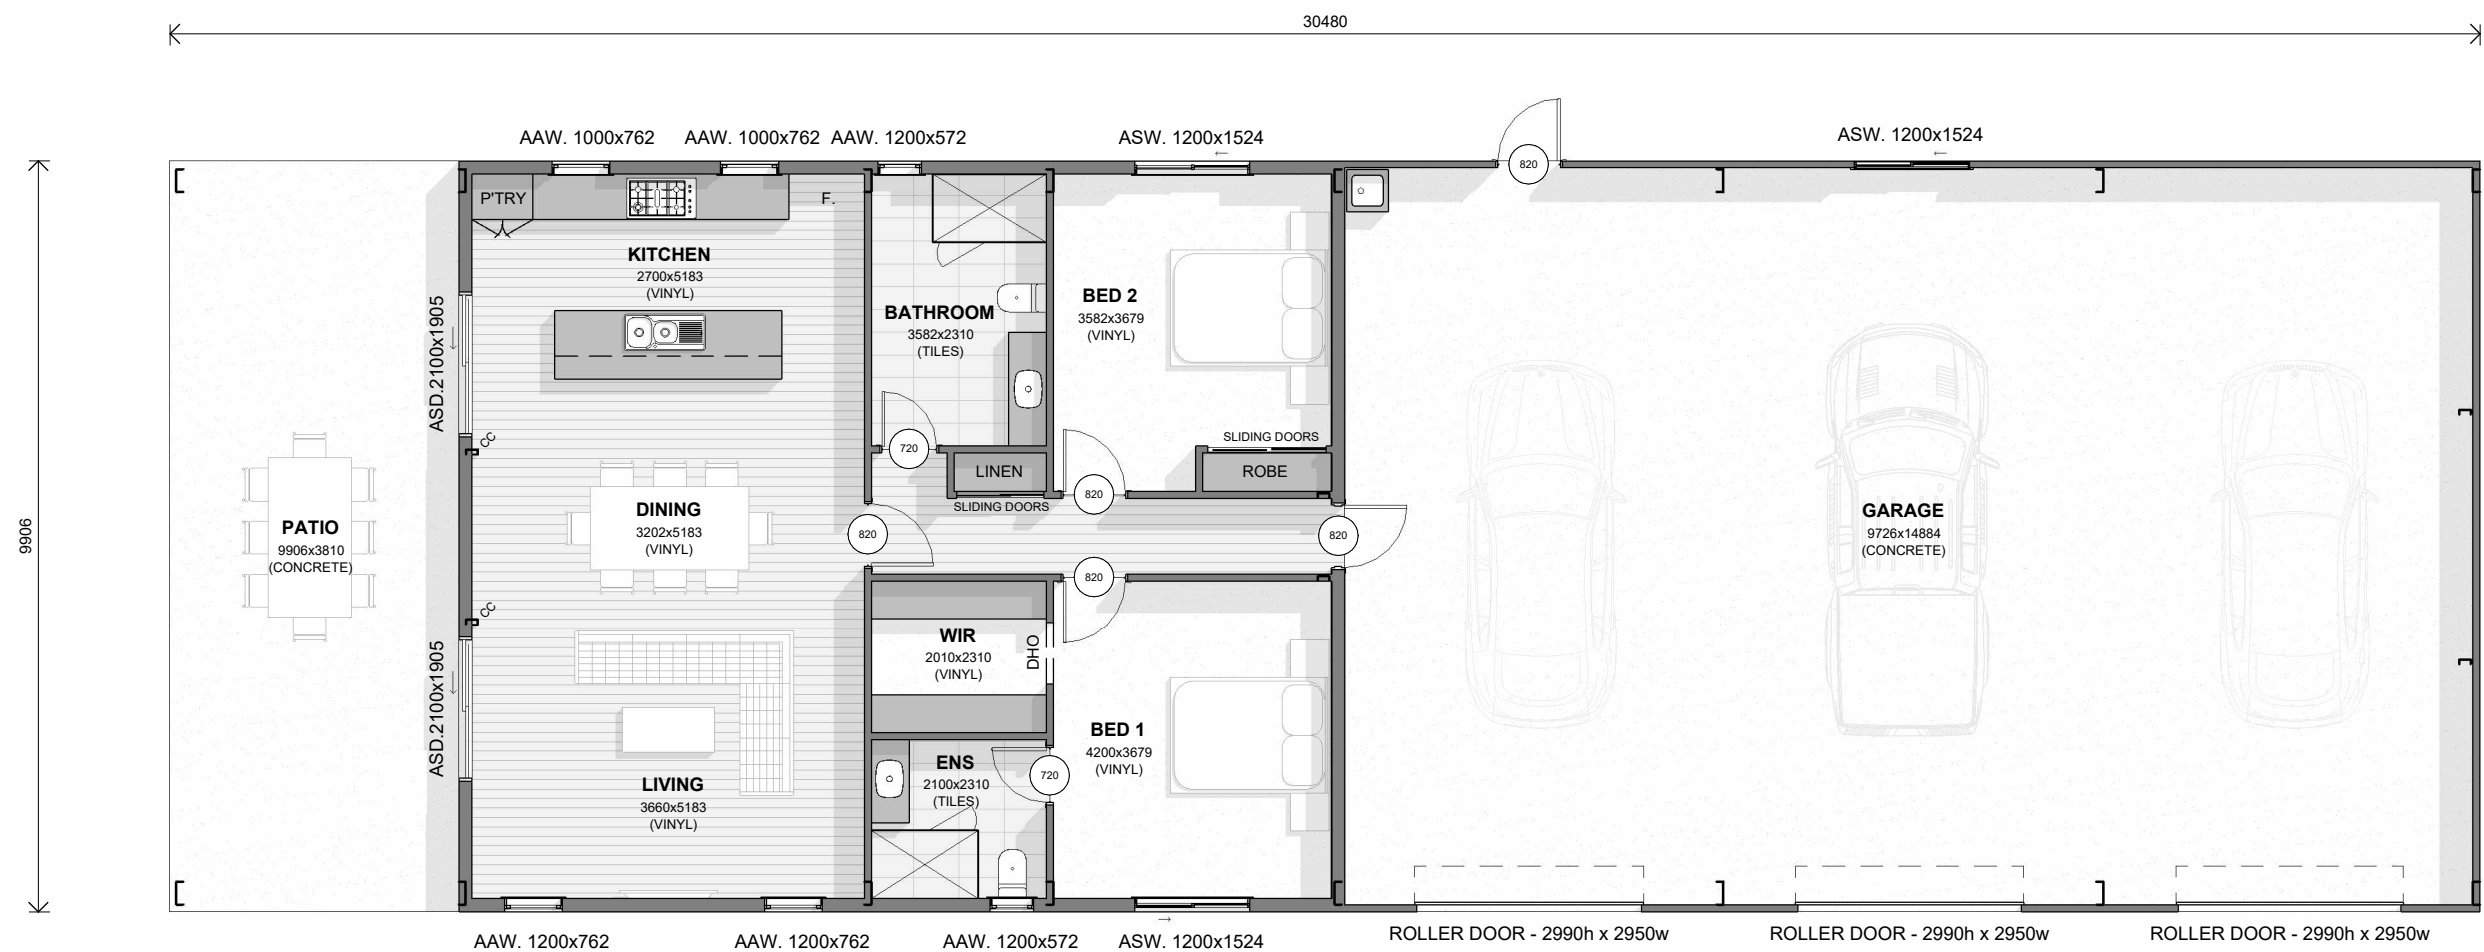

 **PROPOSED FLOOR PLAN**
scale 1 : 100