


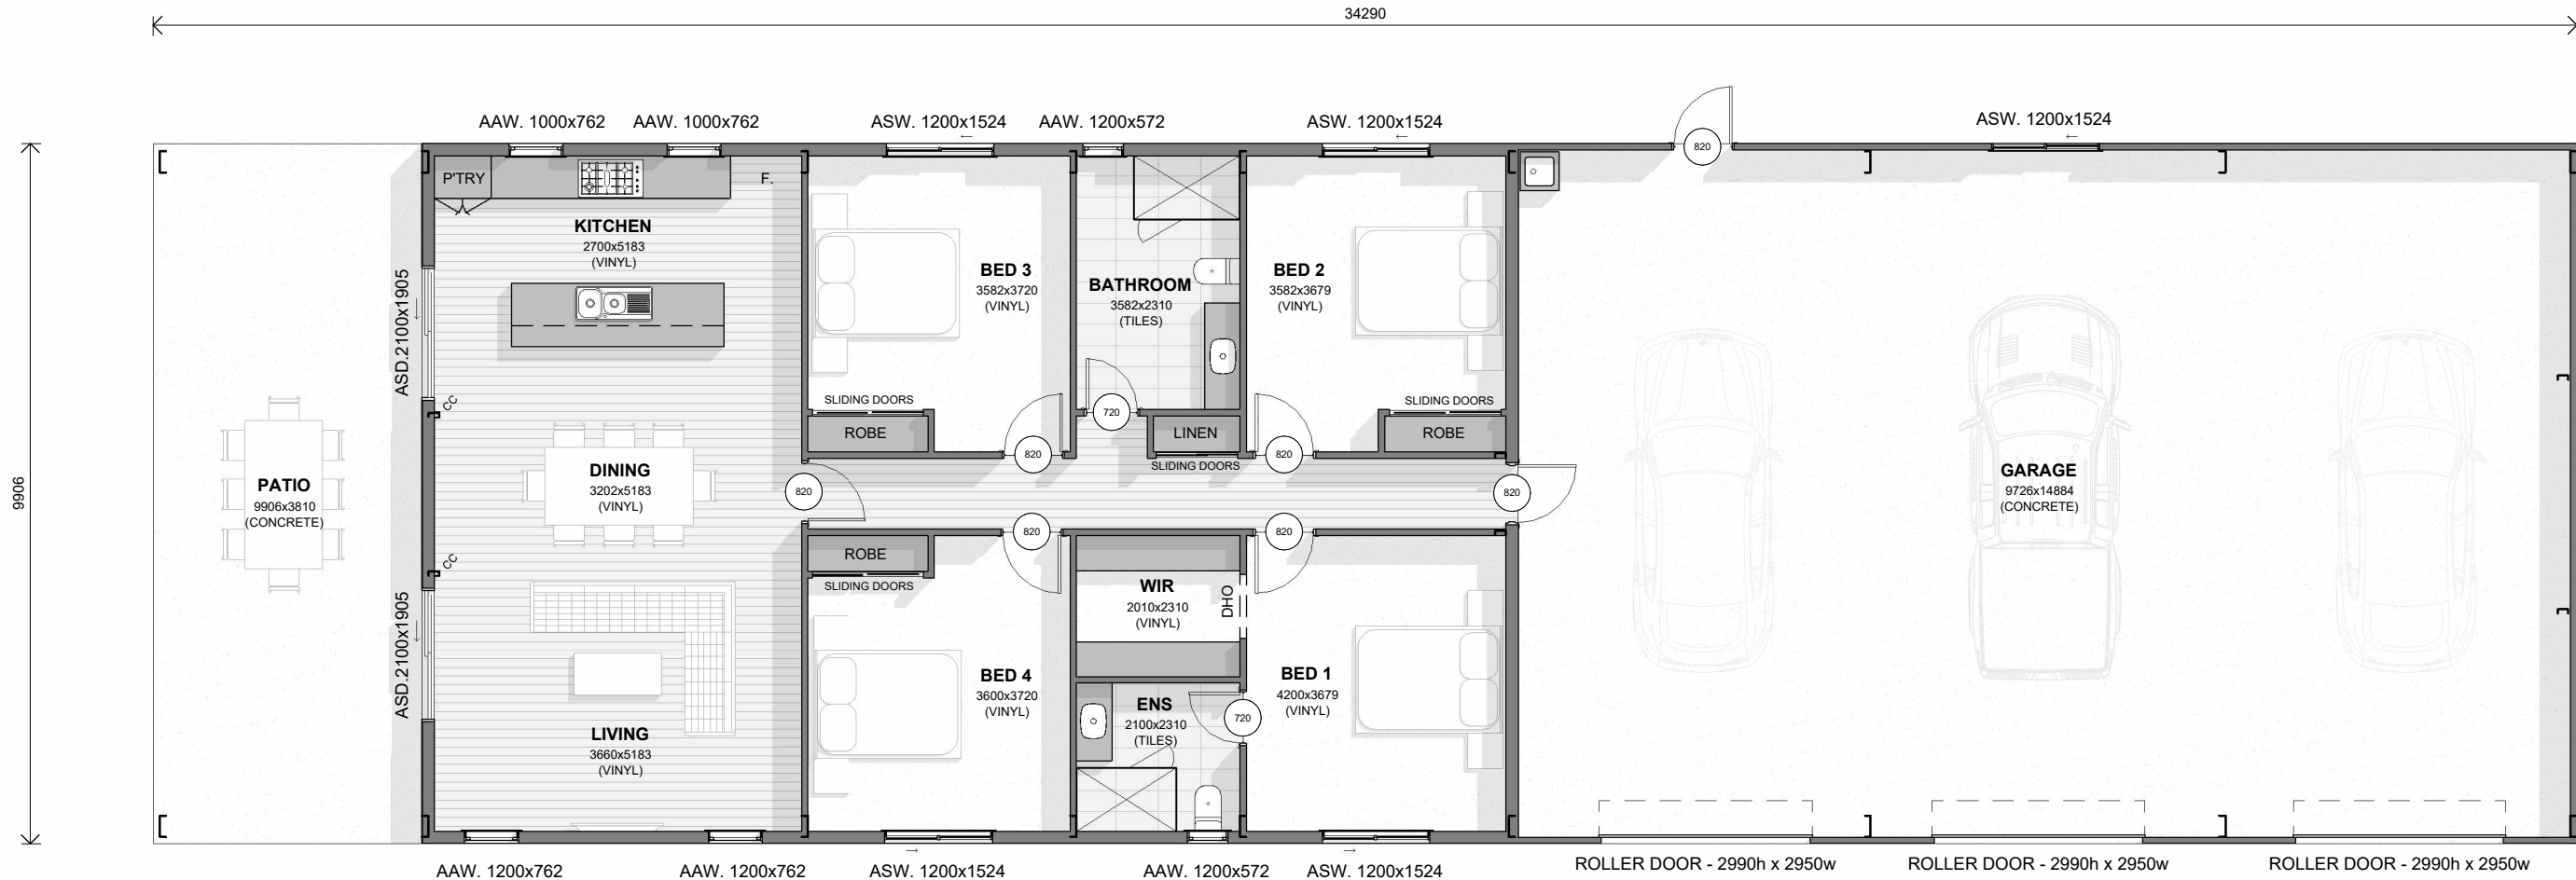

PROPOSED FLOOR PLAN
scale 1 : 100



SHED HOMES WA
ADMIN@SHEDHOMESWA.COM.AU
1800 961 080
www.shedhomeswa.com.au

PROJECT
THE KIARA 4x2

SHEET TITLE
**PRESENTATION
FLOOR PLAN**

LOCATION
-

CLIENT
-

THIS PLAN IS PROTECTED BY
COPYRIGHT © NO PART OF THIS
PLAN CAN BE COPIED, MODIFIED,
REPRODUCED, USED FOR DISPLAY
OR MARKETING PURPOSES
WITHOUT THE WRITTEN CONSENT
OF SHED HOMES WA.
DO NOT SCALE OFF DRAWINGS.

STATUS
CONCEPT
DRAWN
-
DRAWING NO.
-

ISSUE
A
DESIGN
-
SHEET NO.
02

