


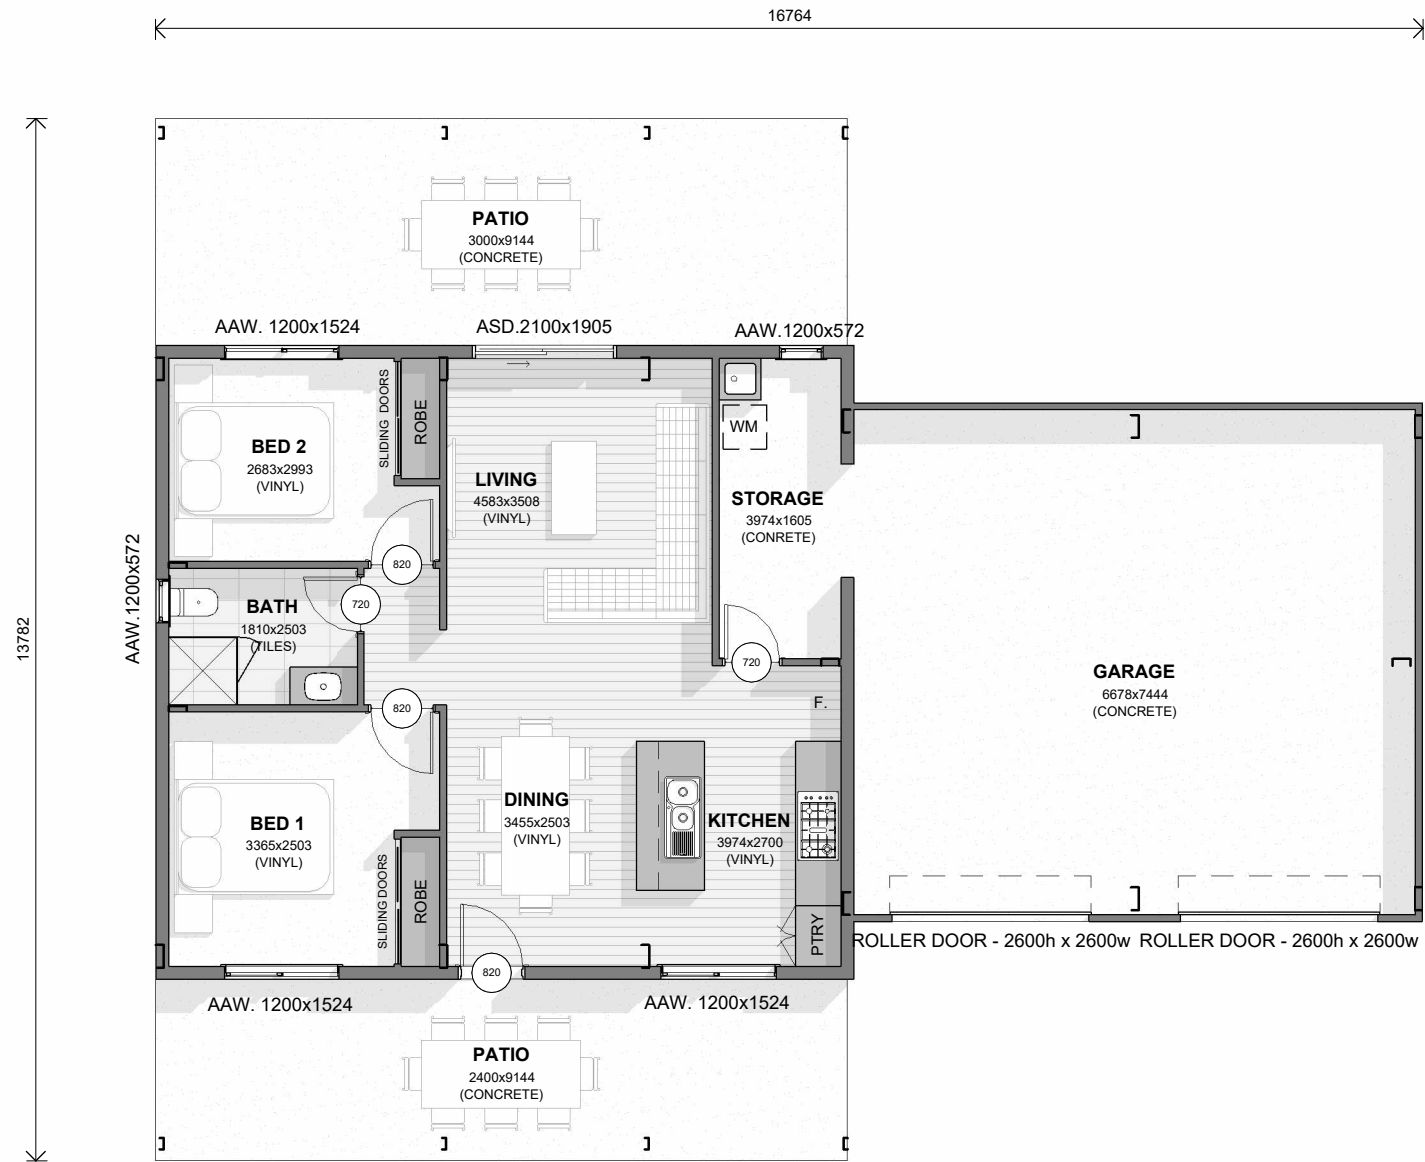

 **PROPOSED FLOOR PLAN**
scale 1 : 100



SHED HOMES WA
ADMIN@SHEDHOMESWA.COM.AU
1800 961 080
www.shedhomeswa.com.au

PROJECT
THE LIZZIE

SHEET TITLE
**PRESENTATION
FLOOR PLAN**

LOCATION
-

CLIENT
-

THIS PLAN IS PROTECTED BY
COPYRIGHT © NO PART OF
THIS PLAN CAN BE COPIED,
MODIFIED, REPRODUCED,
USED FOR DISPLAY OR
MARKETING PURPOSES
WITHOUT THE WRITTEN
CONSENT OF SHED HOMES
WA.
DO NOT SCALE OFF
DRAWINGS.

STATUS	ISSUE
CONCEPT	A
	DESIGN
	-
SCALE AT A3	DRAWN
AS NOTED	-

DRAWING NO.	SHEET NO.
-	02

