


30480

9144

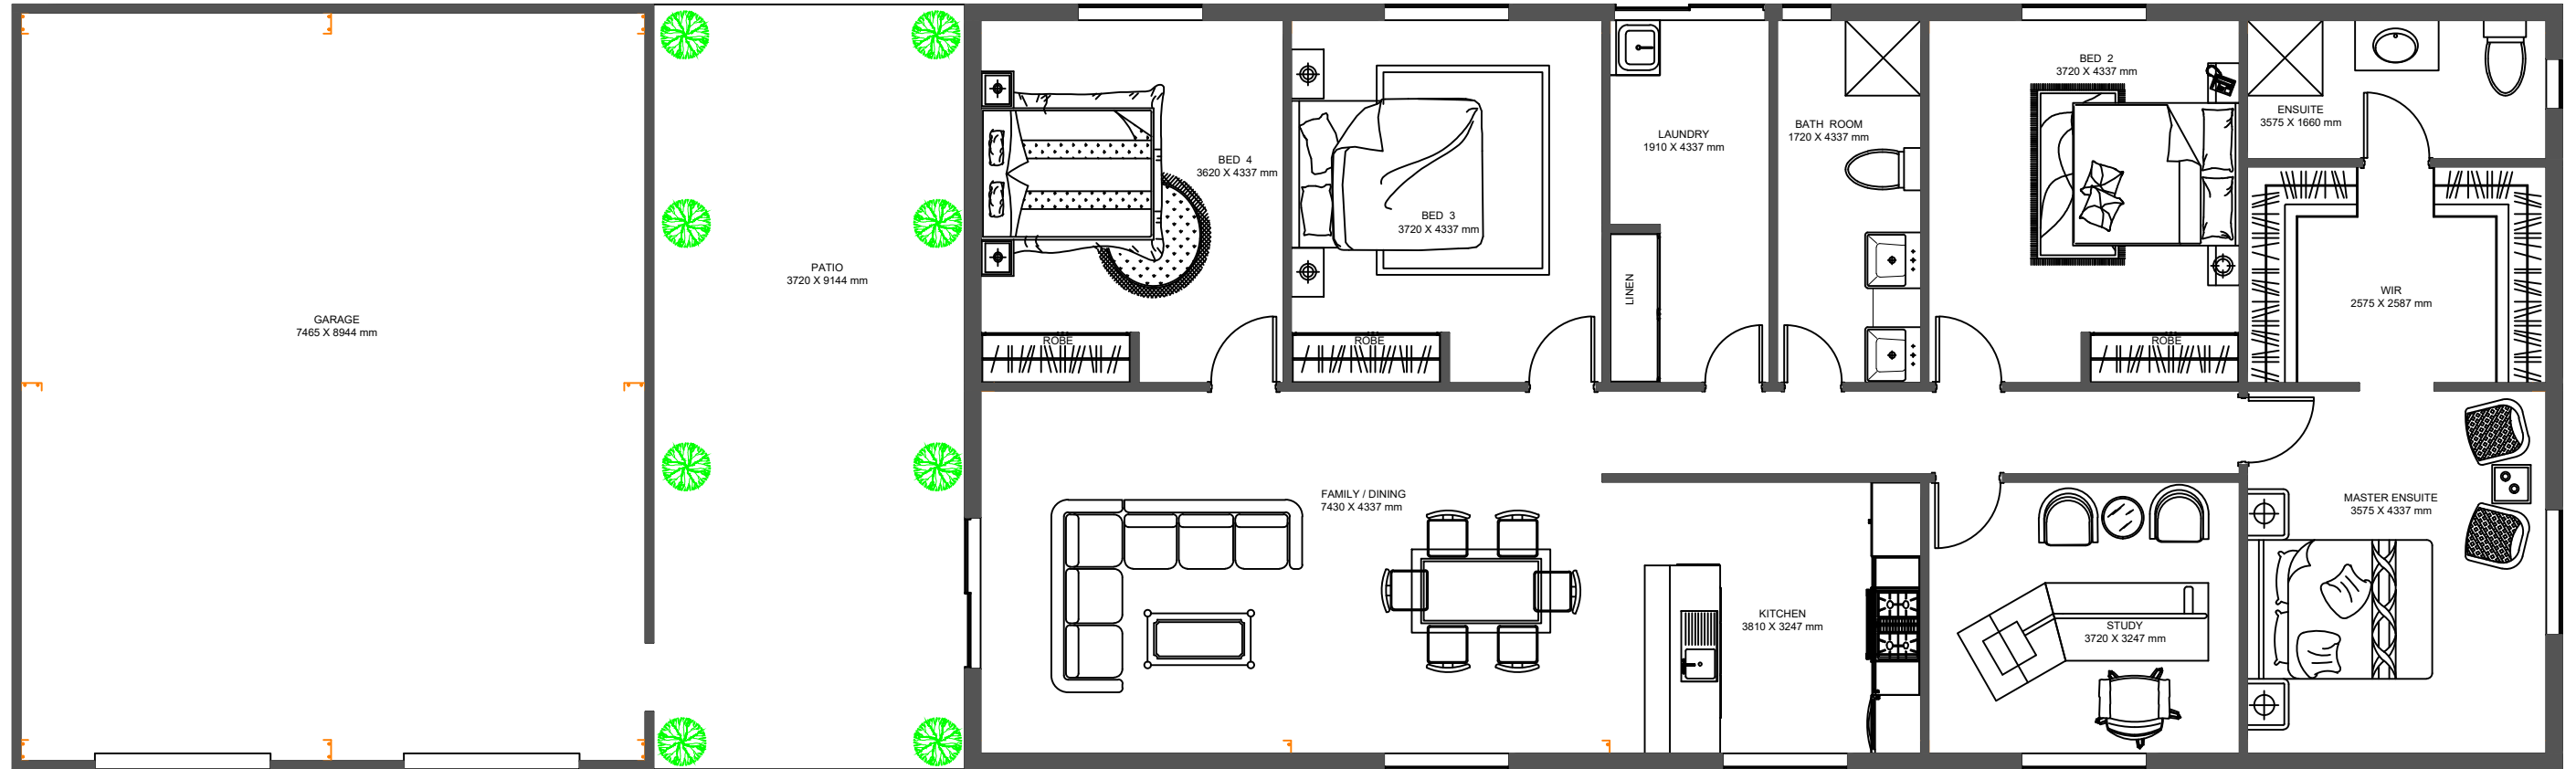

LIVING AREA 174.6 Sq.m
 TOTAL AREA 278.7 Sq.m
 PATIO AREA 30.01 Sq.m

				SHED HOMES WA.				CONSTRUCTION				FLOOR PLAN					
				350 Douglas Rd, Chidlow, WA 6556 MOBILE 0403332220 Email admin@shedhomeswa.com.au				CLIENT: THE CAITLIN				DRAWN		DATE DEC 2		SCALE	
												JOB NUMBER		SHEET No			